




THE PARKLANE


Residence I

1 Bedroom
1 Bath

I Interior	1,212 sq. ft.
I Balcony	938 sq. ft.
	2,150 sq. ft.

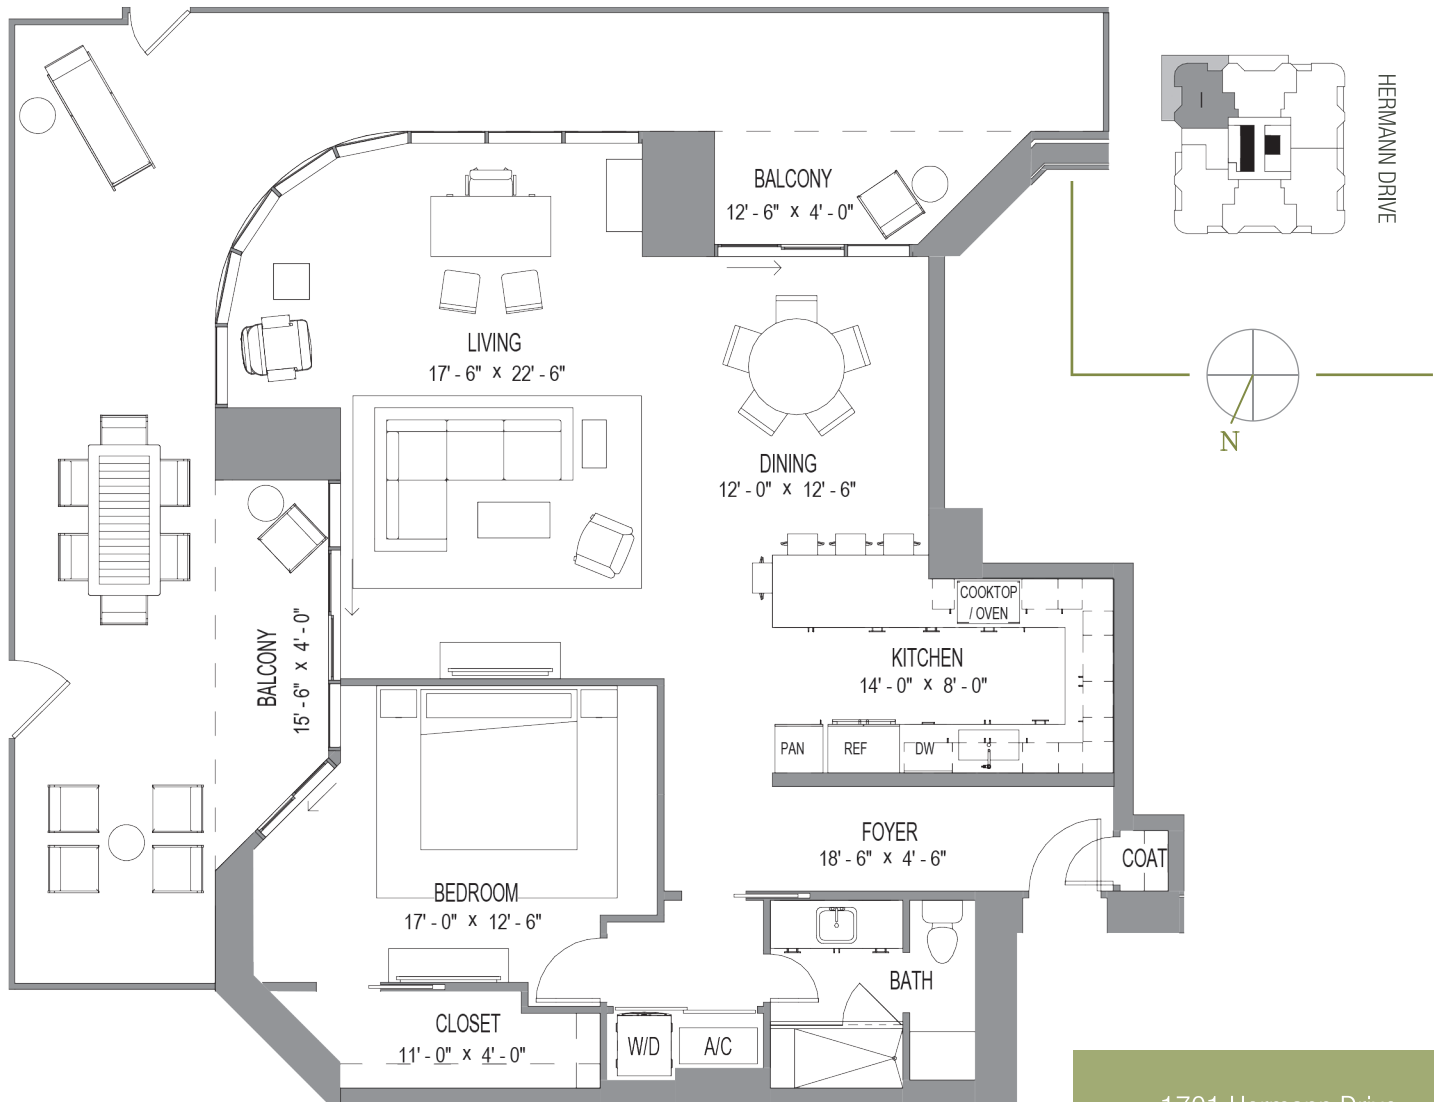

Scale: 1/8" = 1'-0"

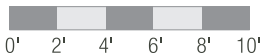

1701 Hermann Drive
Houston, TX 77004
713.526.VIEW (8439)

THEPARKLANE.COM



Floor plans are not to scale; dimensions are approximate and may vary from the description of the residence in the condominium declaration.
Exclusive sales and marketing by Elevated Group at Compass.

TEMA | DEVELOPMENT

COMPASS

